


Note: The extent of survey information indicated on this drawing is commensurate with use for licensing purposes.

APPENDIX B2

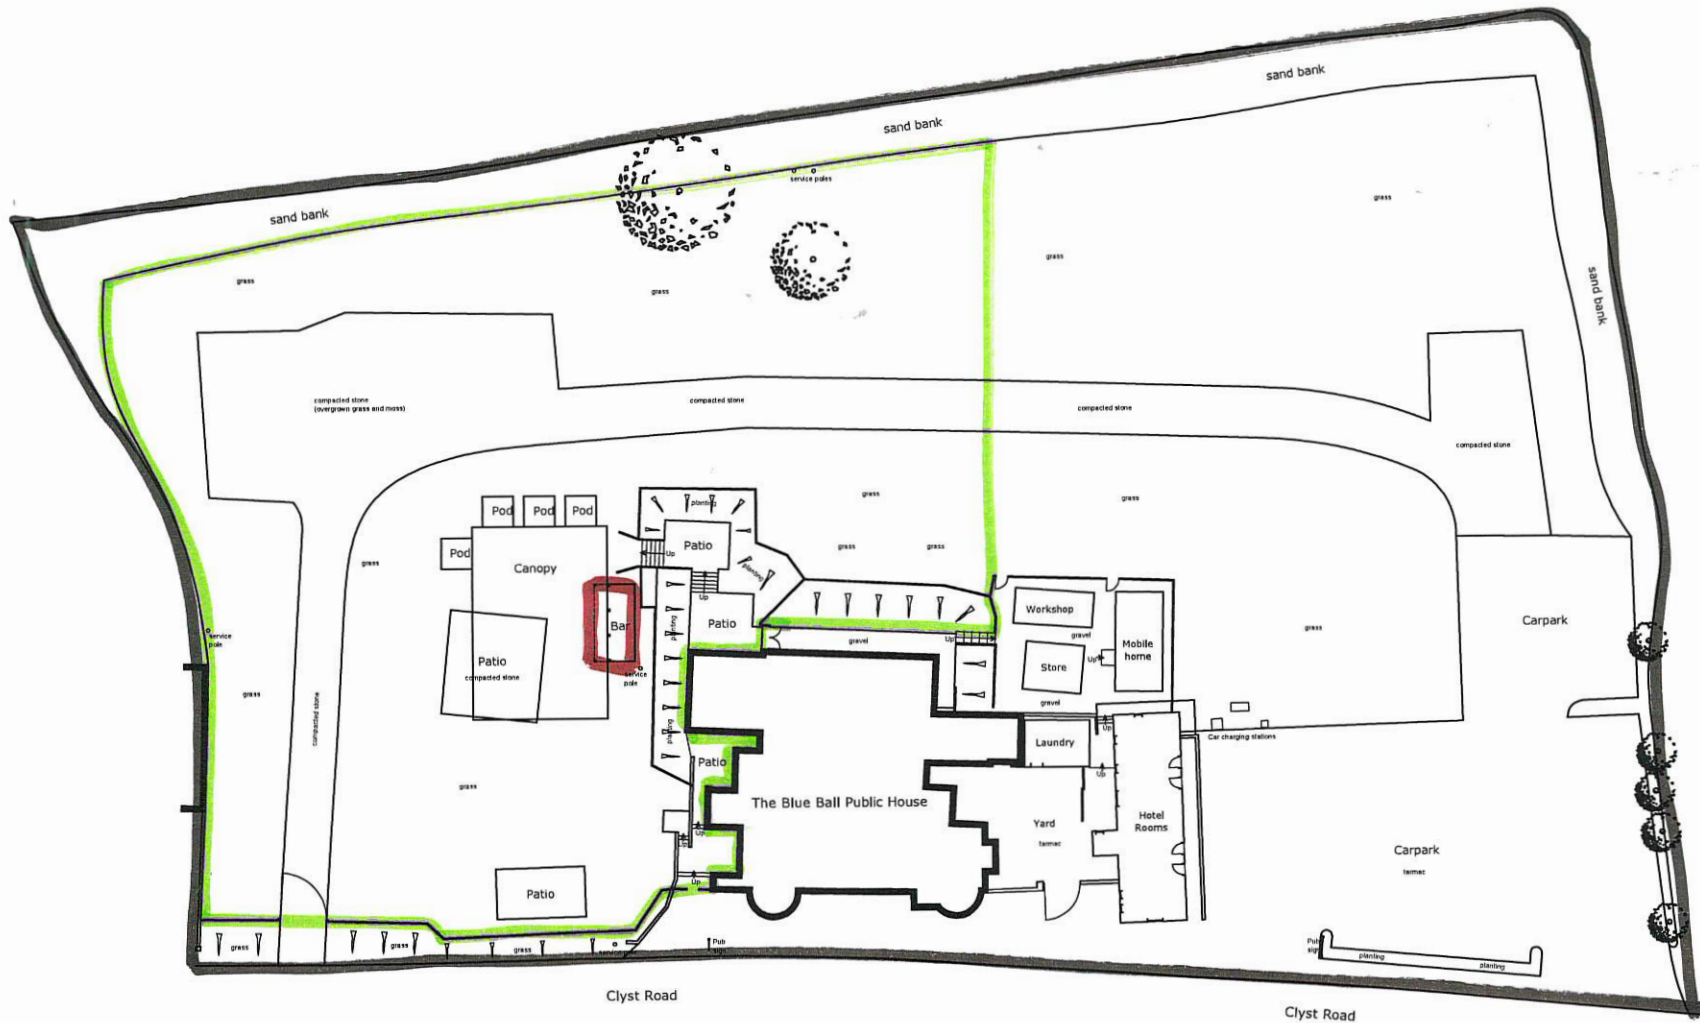

- SALE OF ALCOHOL
- CONSUMPTION OF ALCOHOL
- PERIMETER OF SITE

REV. NO.	AMENDMENT	DATE

Whickham Architecture Ltd.

ROCK HOUSE, 1A LOWER MEADOWS ADE,
DUNWICH, ESSEX, UK. 07477 15000
E.MAIL: michael@wal.com

PROJECT: **The Blue Ball, Sandygate,
Exeter, EX2 7JL.**

TITLE: **Existing Site Plan**

CLIENT: **St Austell Brewery**

Drawing No: 23.20.01	Rev. No:
Scale: 1:200 @ A1	Date: January 2021

All dimensions to be checked on site prior to construction.