


TIDWELL ROAD

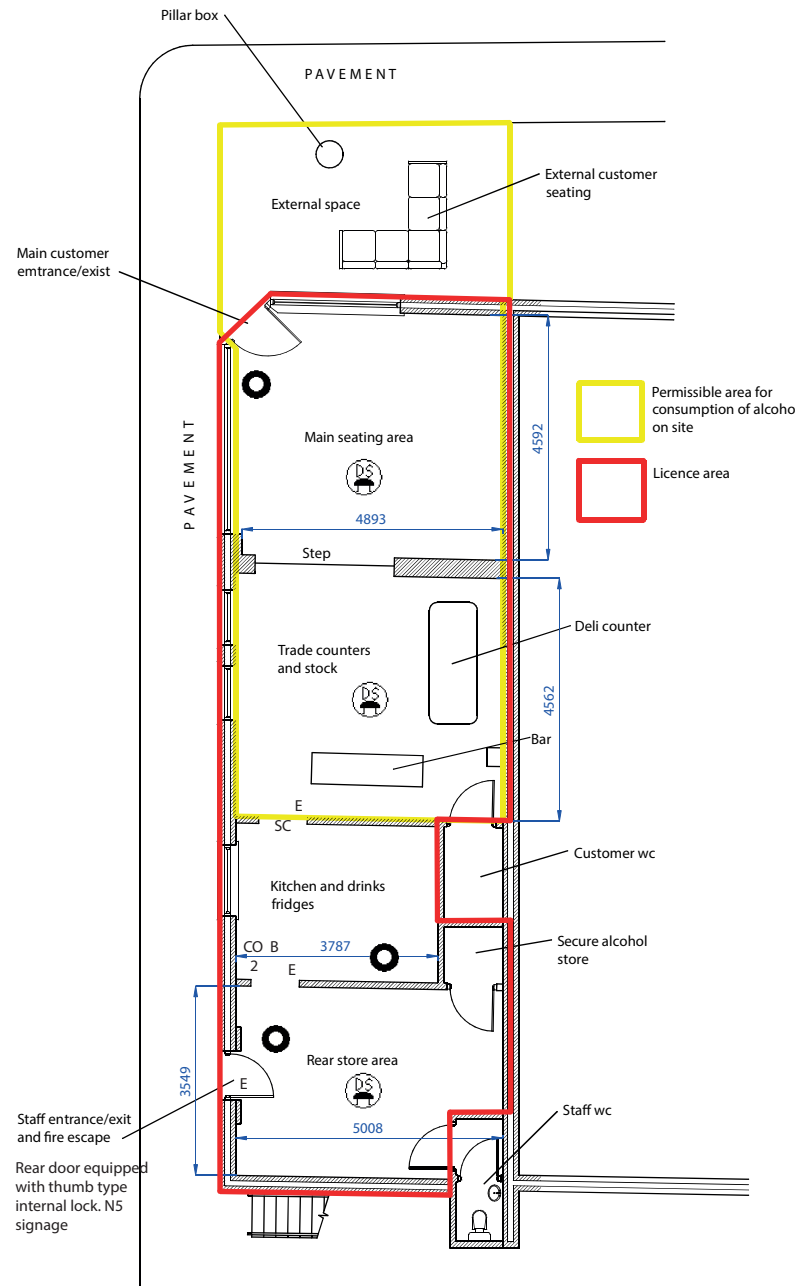

Fire Precautions

- Emergency Lighting
- Smoke detector with sounder
- 4.5kg Carbon Dioxide extinguisher
- Fire Blanket 1x1 mtr
- Exit sign
- Self closing door

Title: Ground floor plans

Drawing No: 3589/01

Revision:

Drawn by: Phil. P.

Date: February 2022

Scale: 1:100 at A3

Palfrey Design Ltd

Shady Orchard, Sunnyhill, Ottery St Mary, EX11 1DZ
Tel: 01404 812994 Mob: 07525 926 269 Email: phil@palfrey-design.co.uk

Scale at 1:100
Scale at 1:50