


East Devon Licensing Authority
Approved Plan

Date of Approval	22-03-2017
Licence No.	PLWA 0740
Signature	Neil J M Donald

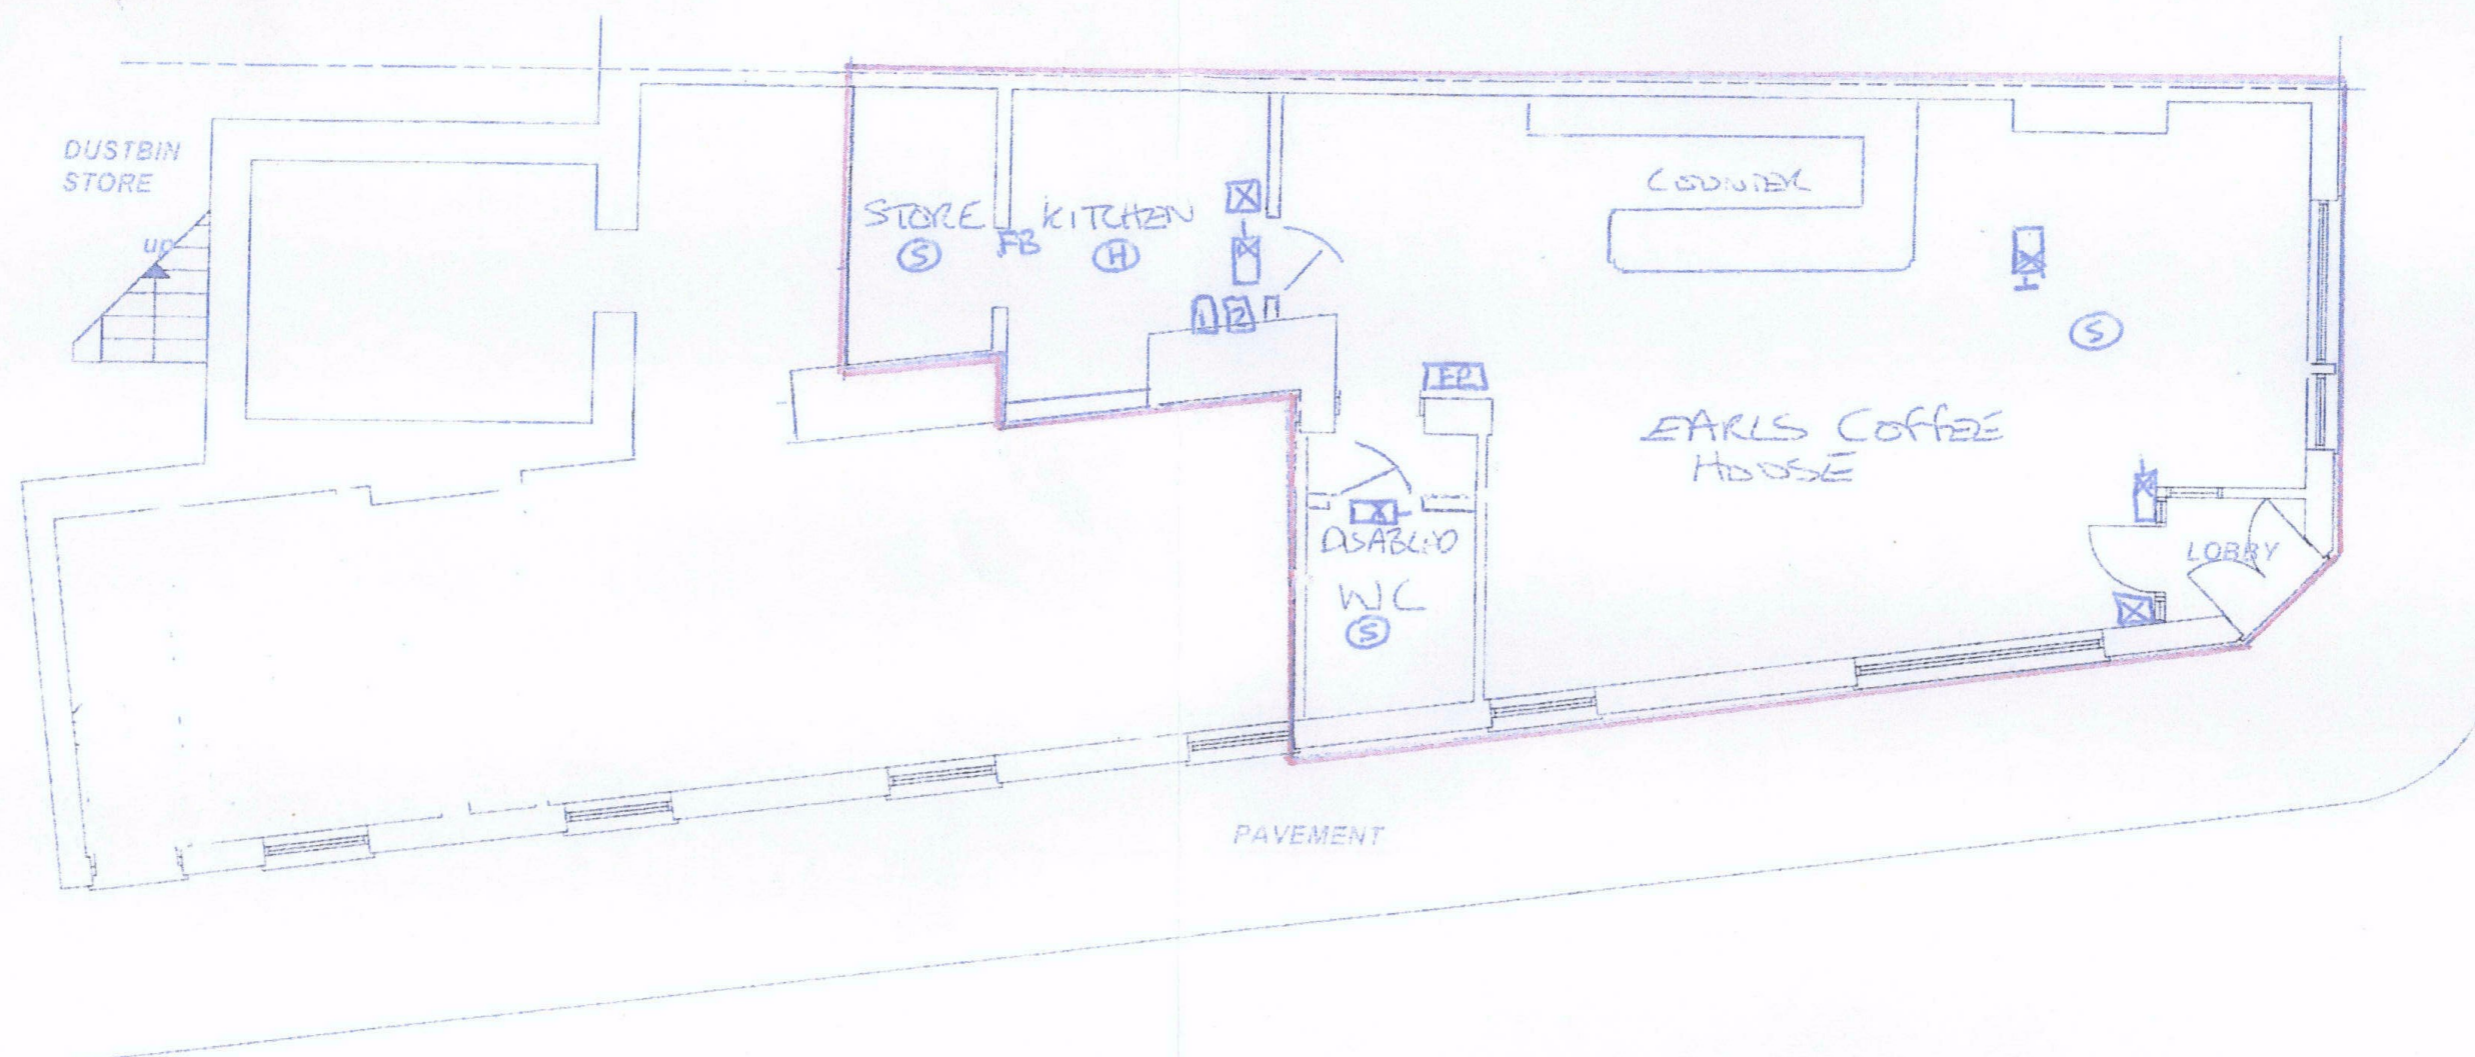

GROUND FLOOR

- ☒ EMERGENCY LIGHTING
- ☒ ILLUMINATED EMERGENCY LIGHTING- EXIT SIGNS.
- FP FIRE ALARM SLAVE PANEL (HARDWIRED TO MAIN CONTROL)
- Ⓢ SMOKE DETECTOR (INC. SOUNDER)
- Ⓜ HEAT DETECTOR (INC. SOUNDER)
- ☒ BREAK GLASS
- FB FIRE BLANKET
- Ⓜ WATER EXT.
- Ⓜ CARBON EXT.

BUDLEIGH SALTERTON
60 HIGH STREET
EARLS COFFEE HOUSE
LAYOUT PLAN - REV 2
SCALE 1:50 @ A1