


APPENDIX B

- ES Event Staff
- Y Alcohol Point
- B Emergency Exits

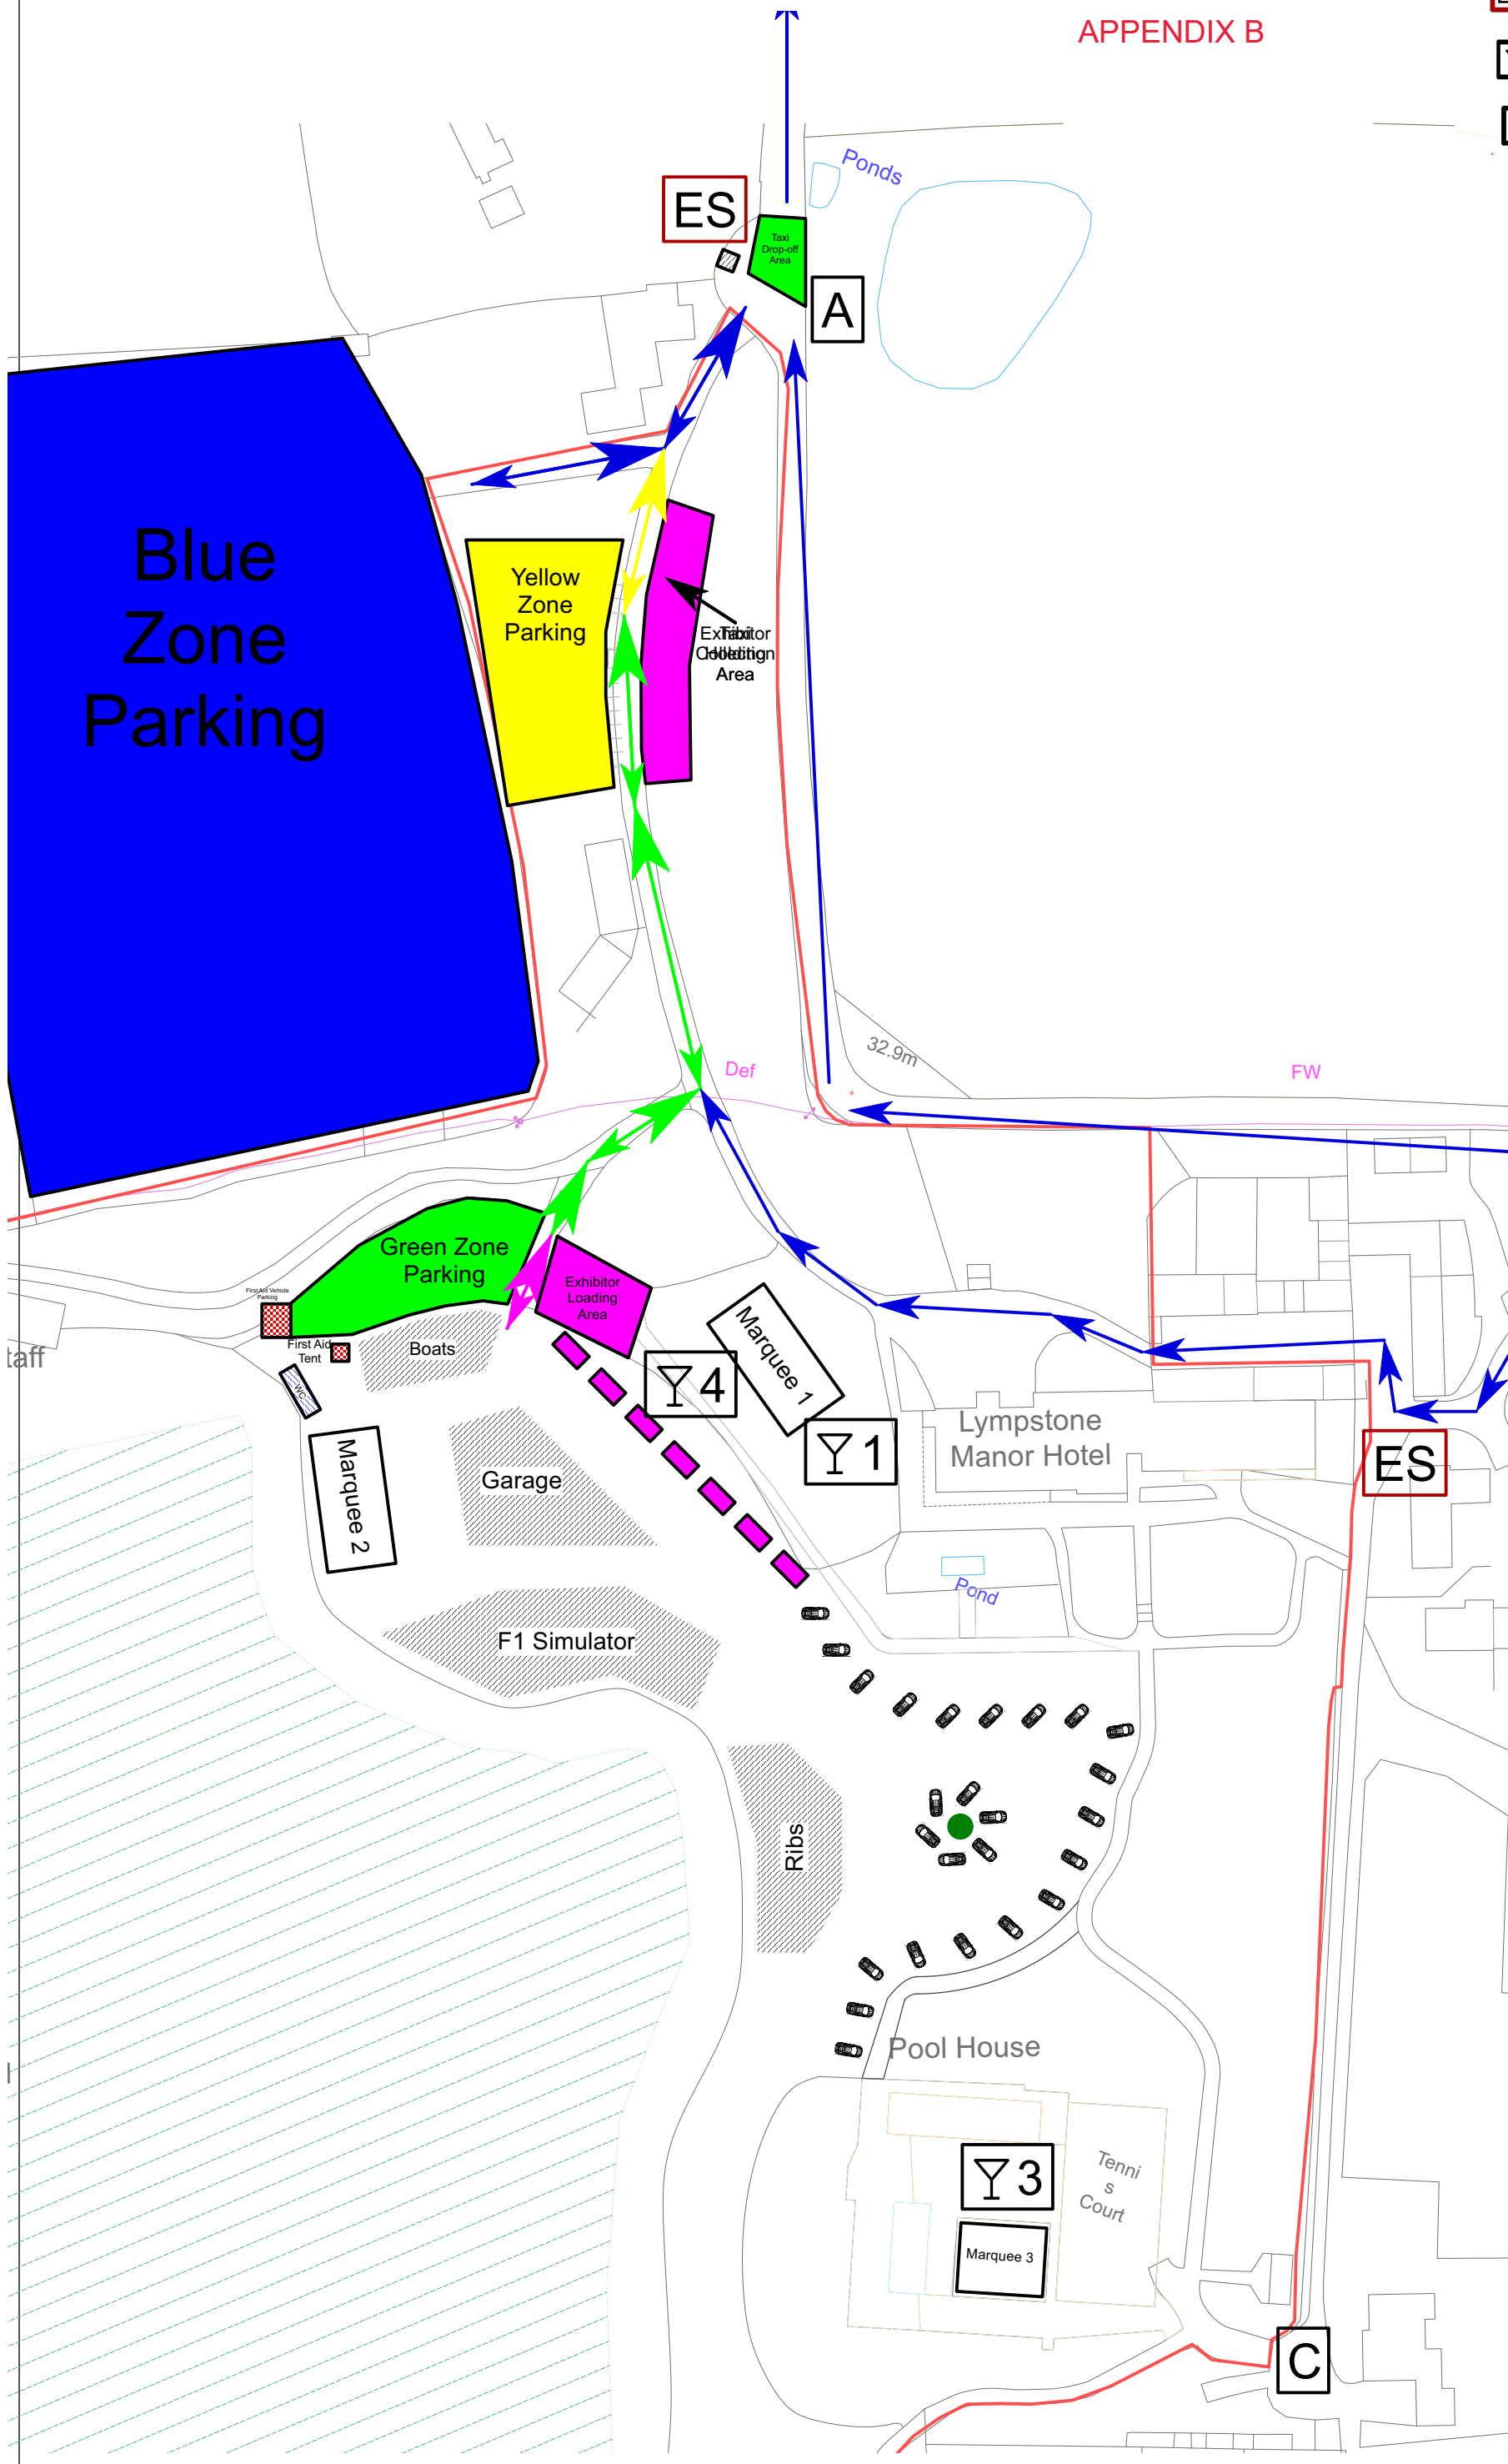

CLIENT:	Lympstone Manor
PROJECT:	Celebration of Speed
DRG. TITLE:	Manor & Lawns
VENUE:	Lympstone Manor
DESIGNER:	MD
DRAWN:	MD/LH
SCALE:	1:1100 @ A3
DATE:	12/07/2023
DRG. NO:	4 of 5
REV:	R2: 03/04/23
REV DETAILS:	R1: Initial plan drawn R2: Alcohol points, emergency exits, event staff points added

THE DRAWING AND ANY INFORMATION CONTAINED THERON IS THE COPYRIGHT OF WARWICK EVENTS ©

