



Licensing Act 2003

Premises Licence Summary

PLWA0968

East Devon District Council has granted this Premises Licence in accordance with the Licensing Act 2003. The licence authorises the identified premises to accommodate the licensable activities set out in the document and the plan deposited with and approved by the Licensing Authority. Where the sale of alcohol is authorised as a licensable activity the licence identifies the Designated Premises Supervisor.

Premises Details

POSTAL ADDRESS OF PREMISES, OR IF NONE, ORDNANCE SURVEY MAP REFERENCE OR DESCRIPTION

Blackmore Coronation Gardens & Peacock Lawn

Blackmore Drive, SIDMOUTH, Devon, EX10 8LA.

WHERE THE LICENCE IS TIME LIMITED THE DATES

Commences **04/08/23**

expires **11/08/23**

LICENSABLE ACTIVITIES AUTHORISED BY THE LICENCE

- a performance of live music
- any playing of recorded music
- a performance of dance
- entertainment of a similar description to that falling within a performance of live music, any playing of recorded music or a performance of dance
- the supply of alcohol

THE TIMES THE LICENCE AUTHORISES THE CARRYING OUT OF LICENSABLE ACTIVITIES

Activity (and Area if applicable)	Description	Time From	Time To
E. Performance of live music (Indoors & Outdoors)	Monday to Sunday	9:00am	11:00pm
F. Playing of recorded music (Indoors & Outdoors)	Monday to Sunday	9:00am	11:00pm
G. Performance of dance (Indoors & Outdoors)	Monday to Sunday	9:00am	11:00pm
H. Entertainment of a similar description to that falling within E, F, or G (Indoors & Outdoors)	Monday to Sunday	9:00am	11:00pm
J. Supply of alcohol for consumption ON the premises only	Monday to Sunday	11:00am	11:00pm

THE OPENING HOURS OF THE PREMISES

Description	Time From	Time To
Monday to Sunday	9:00am	11:30pm



Licensing Act 2003

Premises Licence Summary

PLWA0968

WHERE THE LICENCE AUTHORISES SUPPLIES OF ALCOHOL WHETHER THESE ARE ON AND / OR OFF SUPPLIES

- J. Supply of alcohol for consumption ON the premises only

NAME, (REGISTERED) ADDRESS OF HOLDER OF PREMISES LICENCE

Sidmouth FolkWeek Productions Limited

3 Church Street, Aylesbury, HP20 2QP.

REGISTERED NUMBER OF HOLDER, FOR EXAMPLE COMPANY NUMBER, CHARITY NUMBER (WHERE APPLICABLE)

Sidmouth FolkWeek Productions Limited


05610997

NAME OF DESIGNATED PREMISES SUPERVISOR WHERE THE PREMISES LICENCE AUTHORISES THE SUPPLY OF ALCOHOL

Duncan MOSS

STATE WHETHER ACCESS TO THE PREMISES BY CHILDREN IS RESTRICTED OR PROHIBITED

Not applicable

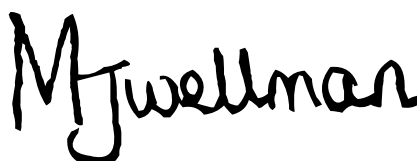

Melanie Wellman
Director of Governance and Licensing



East Devon Licensing Authority
Approved Plan

Date of Approval:	30/03/2023
Licence Number:	PLWA0968
Signature:	L J Barber


NOTE NORTHING ORIENTATION
TO ALLOW FOR LARGER SCALE ON A3/A4



JUDGEDAY LTD
01225 740743
info@judgeday.co.uk
www.judgeday.co.uk

DRAWING STATUS

FOR PUBLIC ISSUE

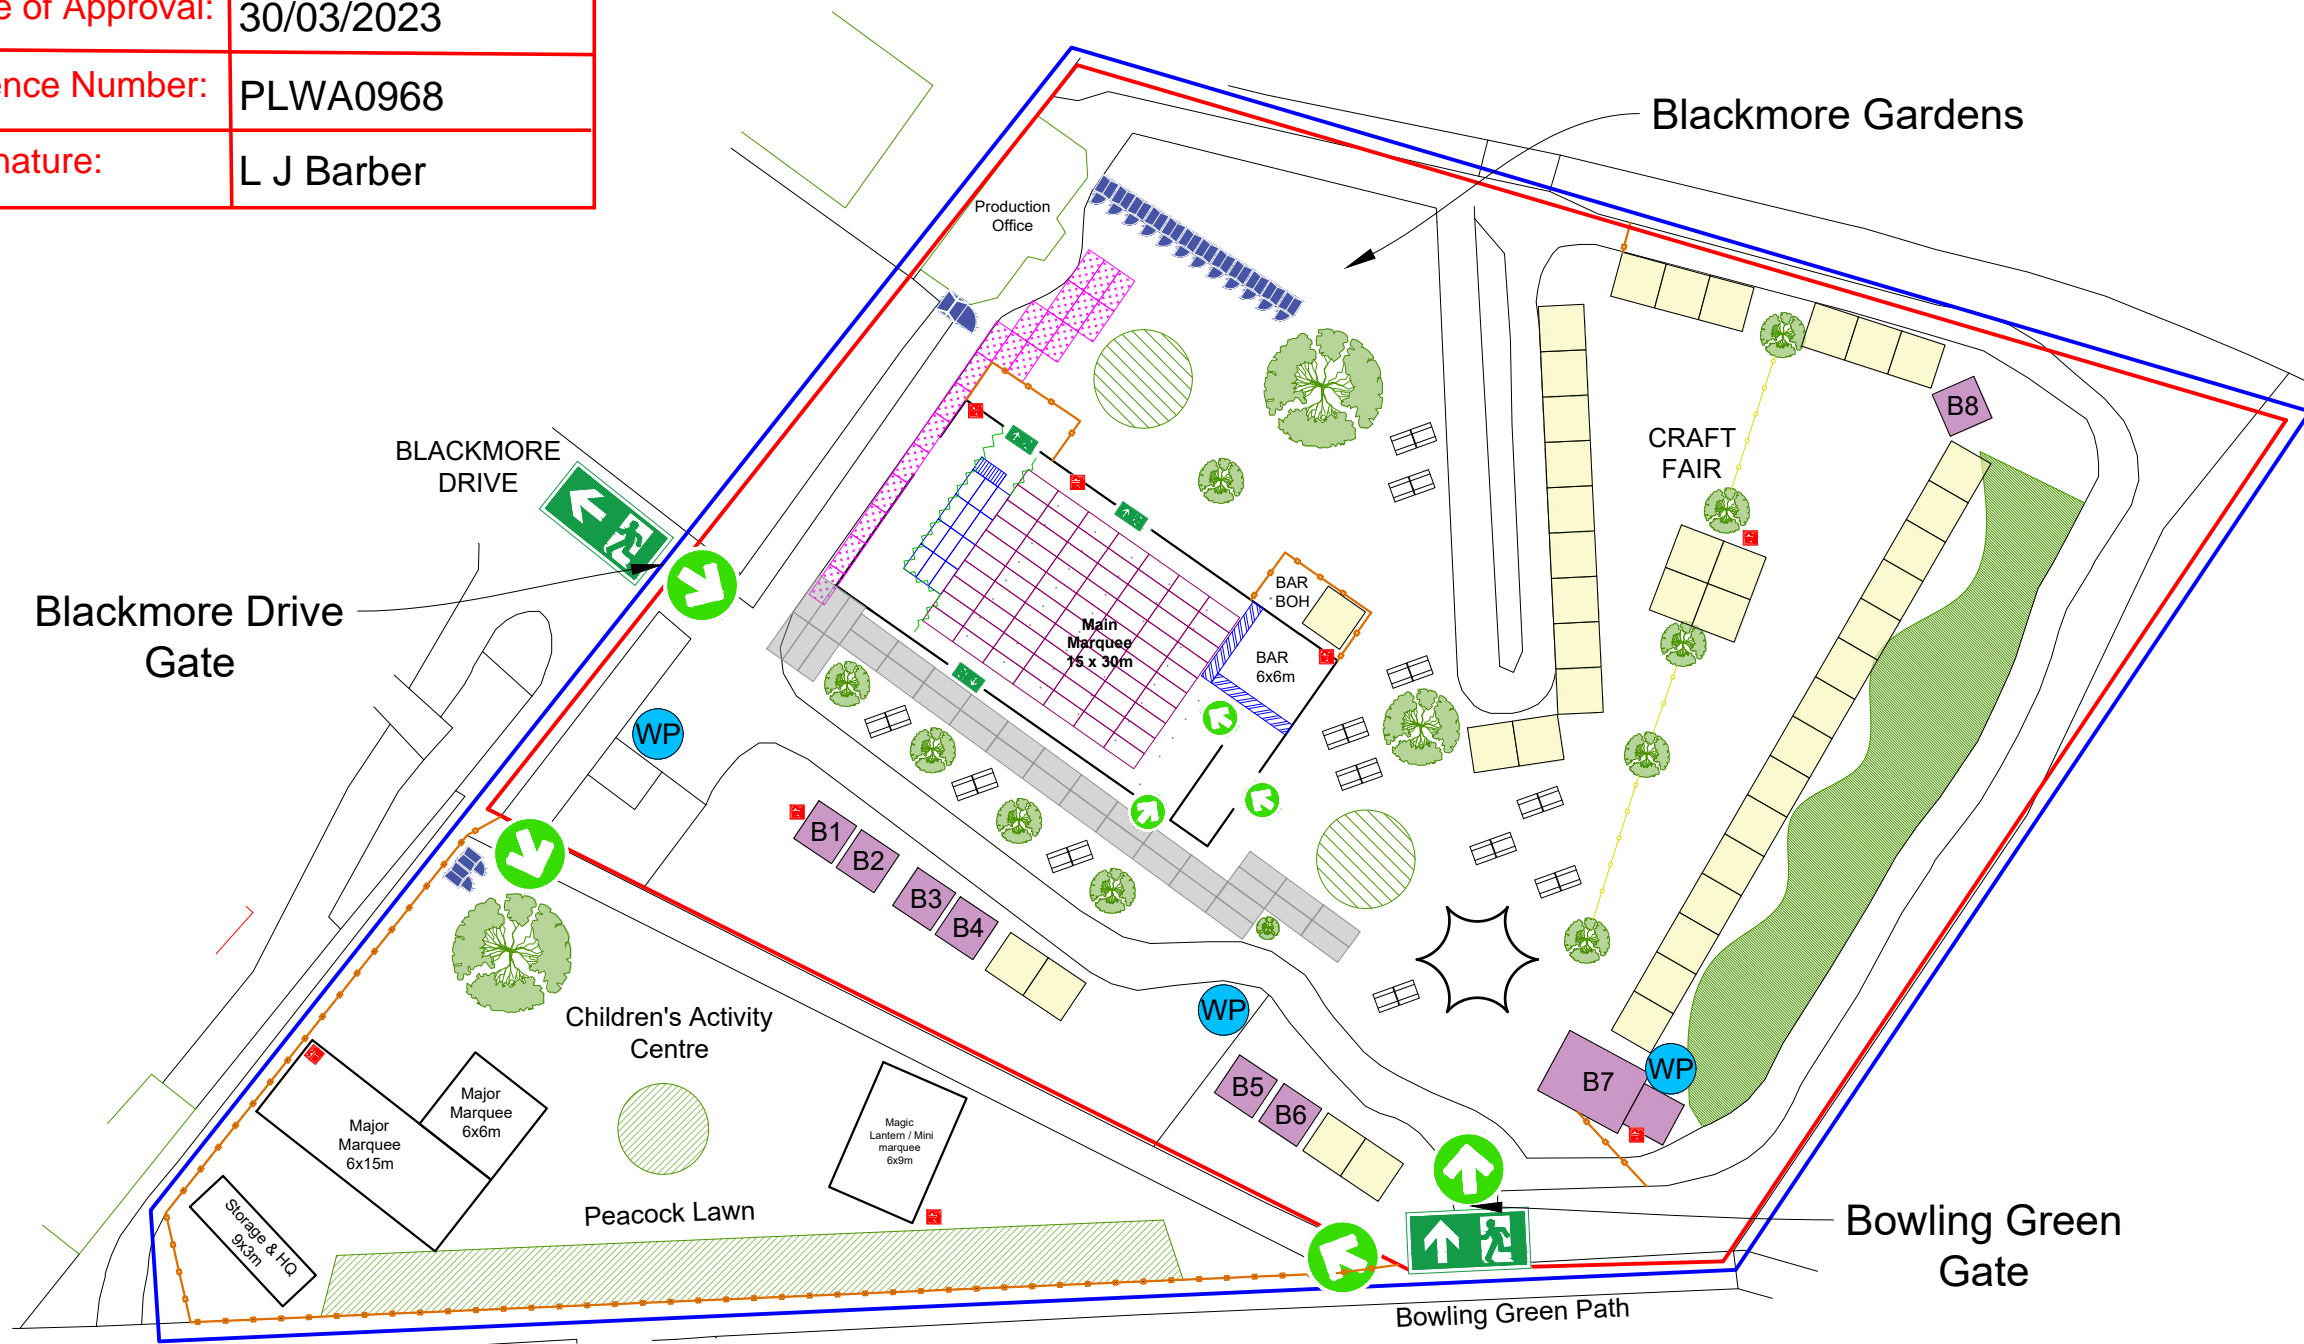

- Euromat
- Craft fair 3 x 3
- Catering 3 x 3
- 2 x Benches
- STD Toilet
- Festoon
- Heras Fence
- Med Duty track
- 4m Star Shade
- Fire Point
- Premises License - Regulated Entertainment within the blue line area
- Premises License - Sale by retail & consumption of alcohol within red line area

CLIENT

SIDMOUTH FOLK FESTIVAL

PROJECT

SFF 2023

TITLE

BLACKMORE GARDEN
SITE PLAN v5

DATE

23/02/23

SCALE

1:500 @ A3

DRAWN BY


ECL

DRAWING NO.

SFF23_BLM005.E

REV

E

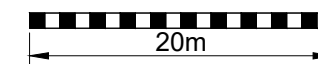

This drawing is protected under copyright and at no time should this drawing be reproduced in whole or in part without the permission of Judge Day Ltd.