







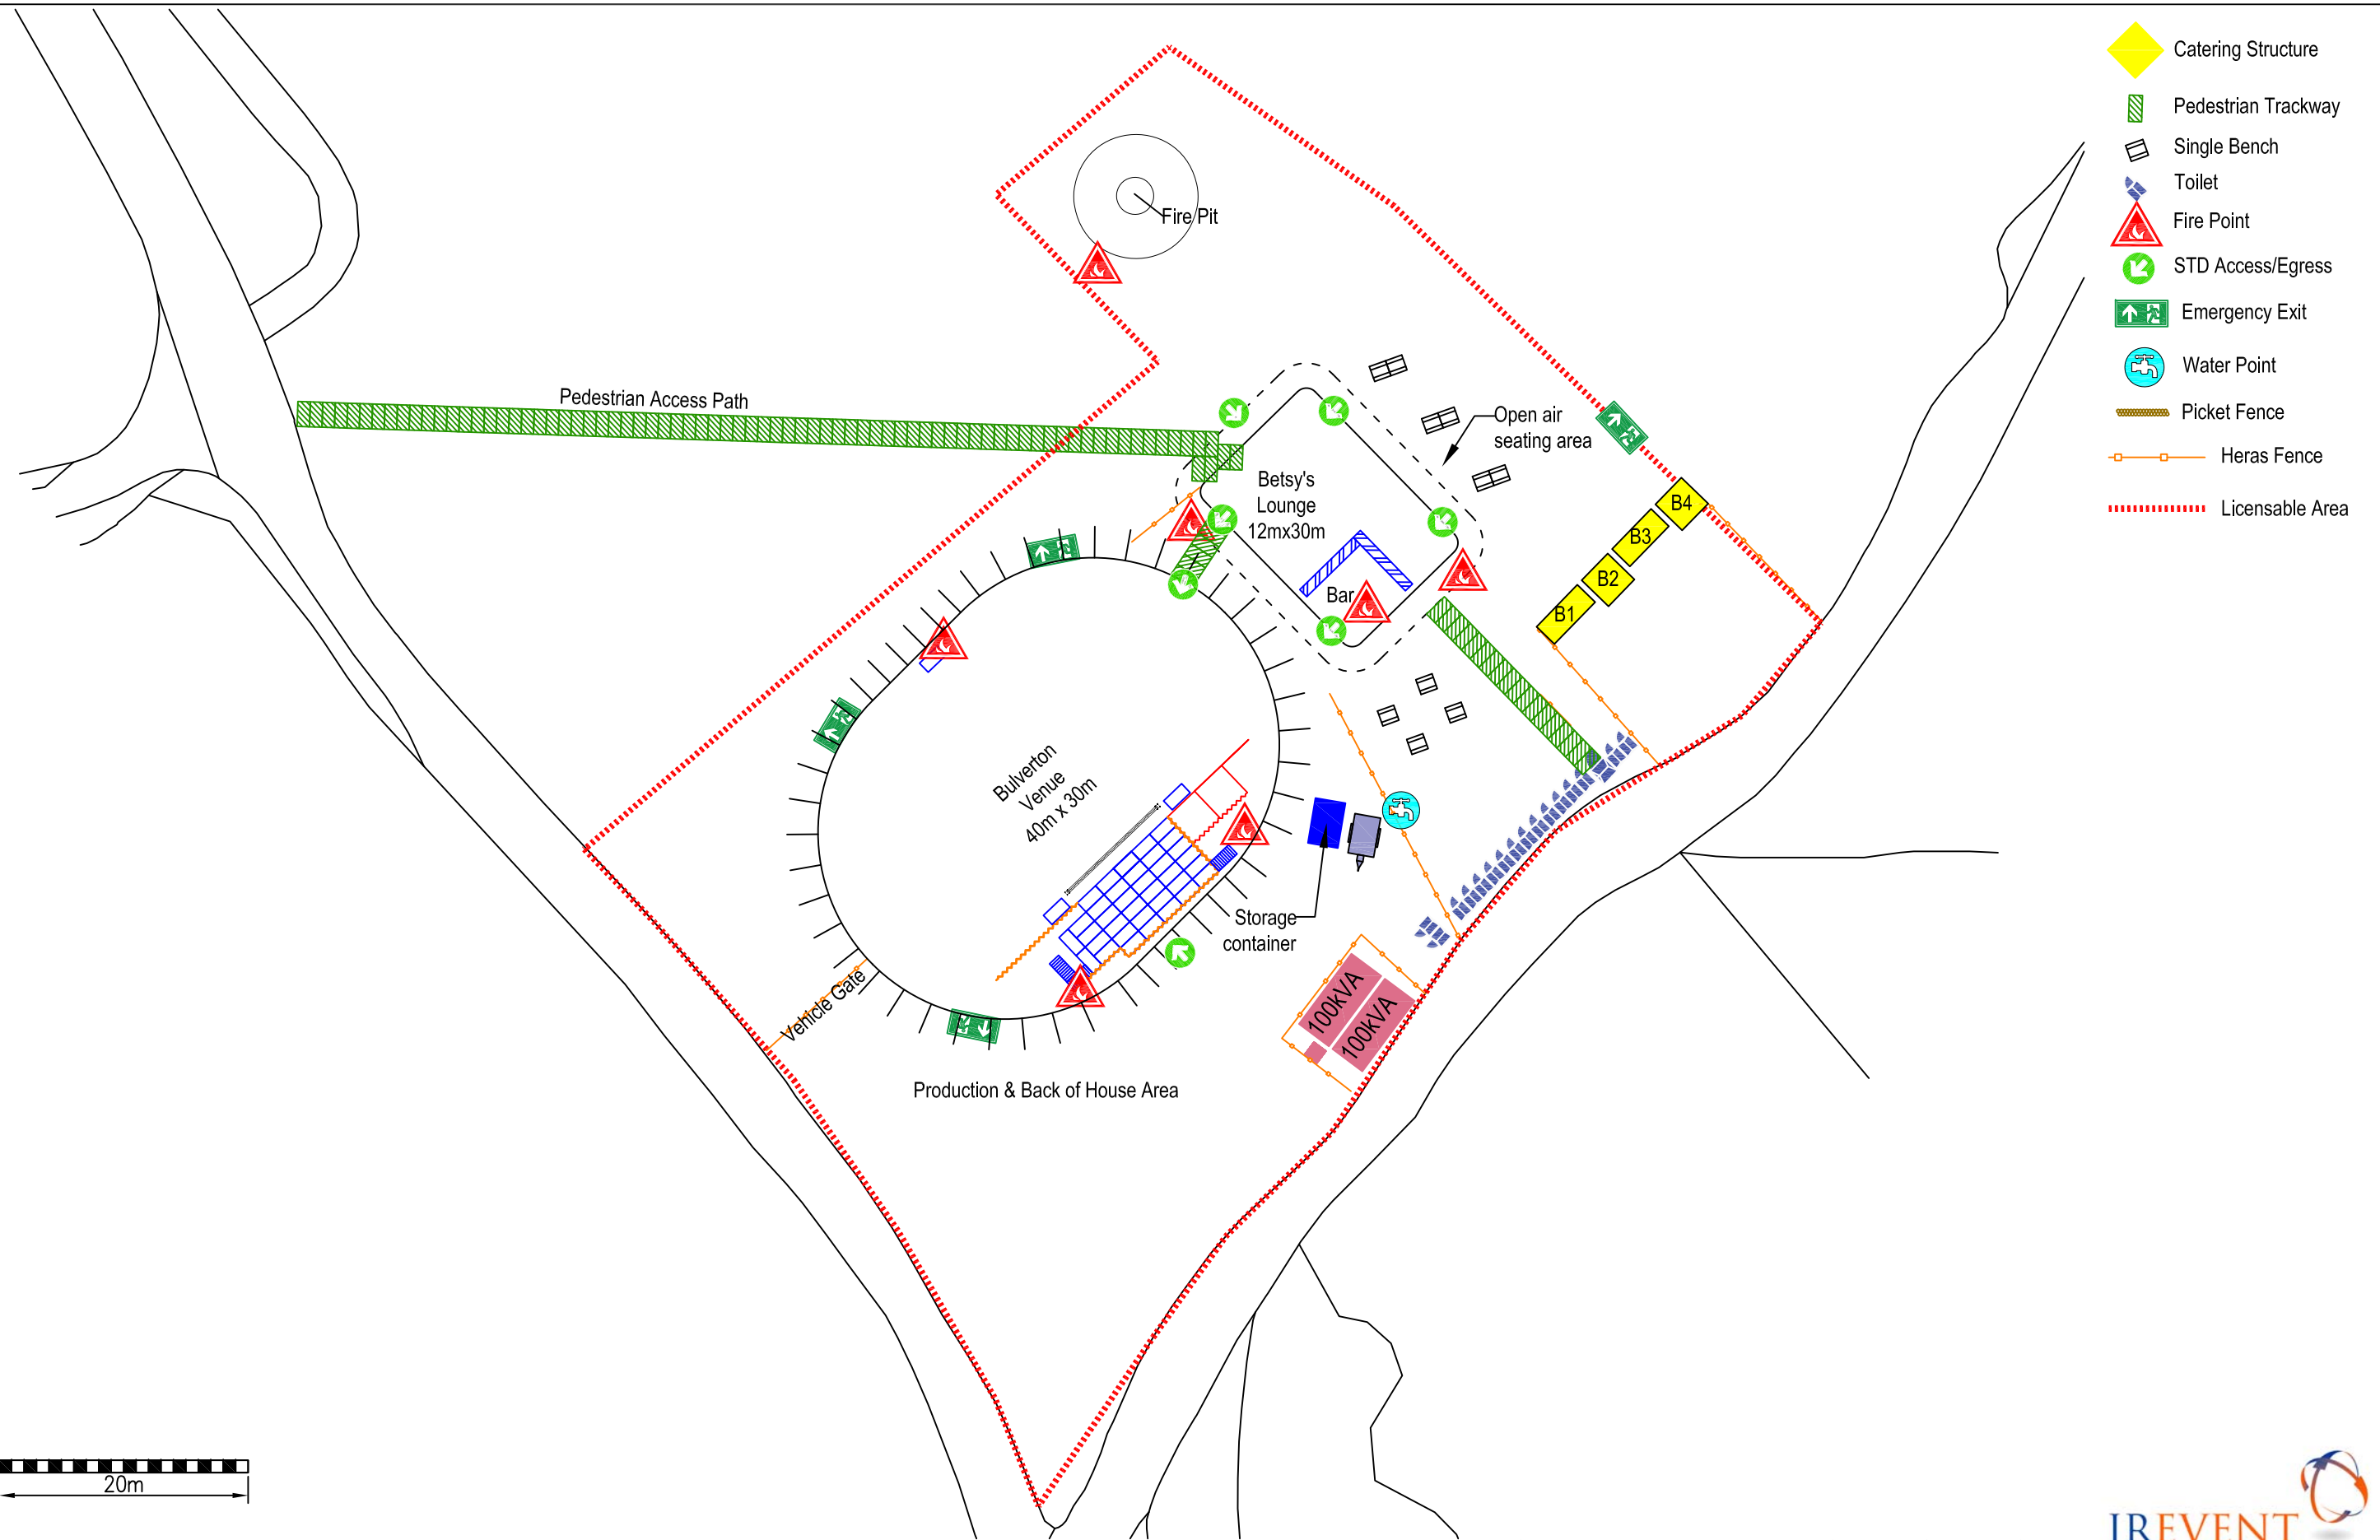


APPENDIX C

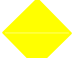

-  Catering Structure
-  Pedestrian Trackway
-  Single Bench
-  Toilet
-  Fire Point
-  STD Access/Egress
-  Emergency Exit
-  Water Point
-  Picket Fence
-  Heras Fence
-  Licensable Area

20m



DRAWING STATUS	FOR APPROVAL		
CLIENT / PROJECT / LOCATION	BULVERTON LOCATION PLAN	DRAWN	G.PHILLIPS
ORIGINATOR	J.RADFORD	CREATION DATE	03.01.2024
SHEET SIZE	A3	SCALE	1:500
REVISION	R01		

