

General Notes:


- 1) do not scale from this drawing except for planning purposes
- 2) all dimensions to be checked on site by the contractor
- 3) report all omissions and/ or errors to NDM Collins Architects
- 4) all dimensions in millimetres unless otherwise stated
- 5) if in doubt contact administrator for clarification
- 6) all drawings are copyright of NDM Collins Architects

Legend

Red denotes proposed approved plans

Black denotes existing

APPENDIX B

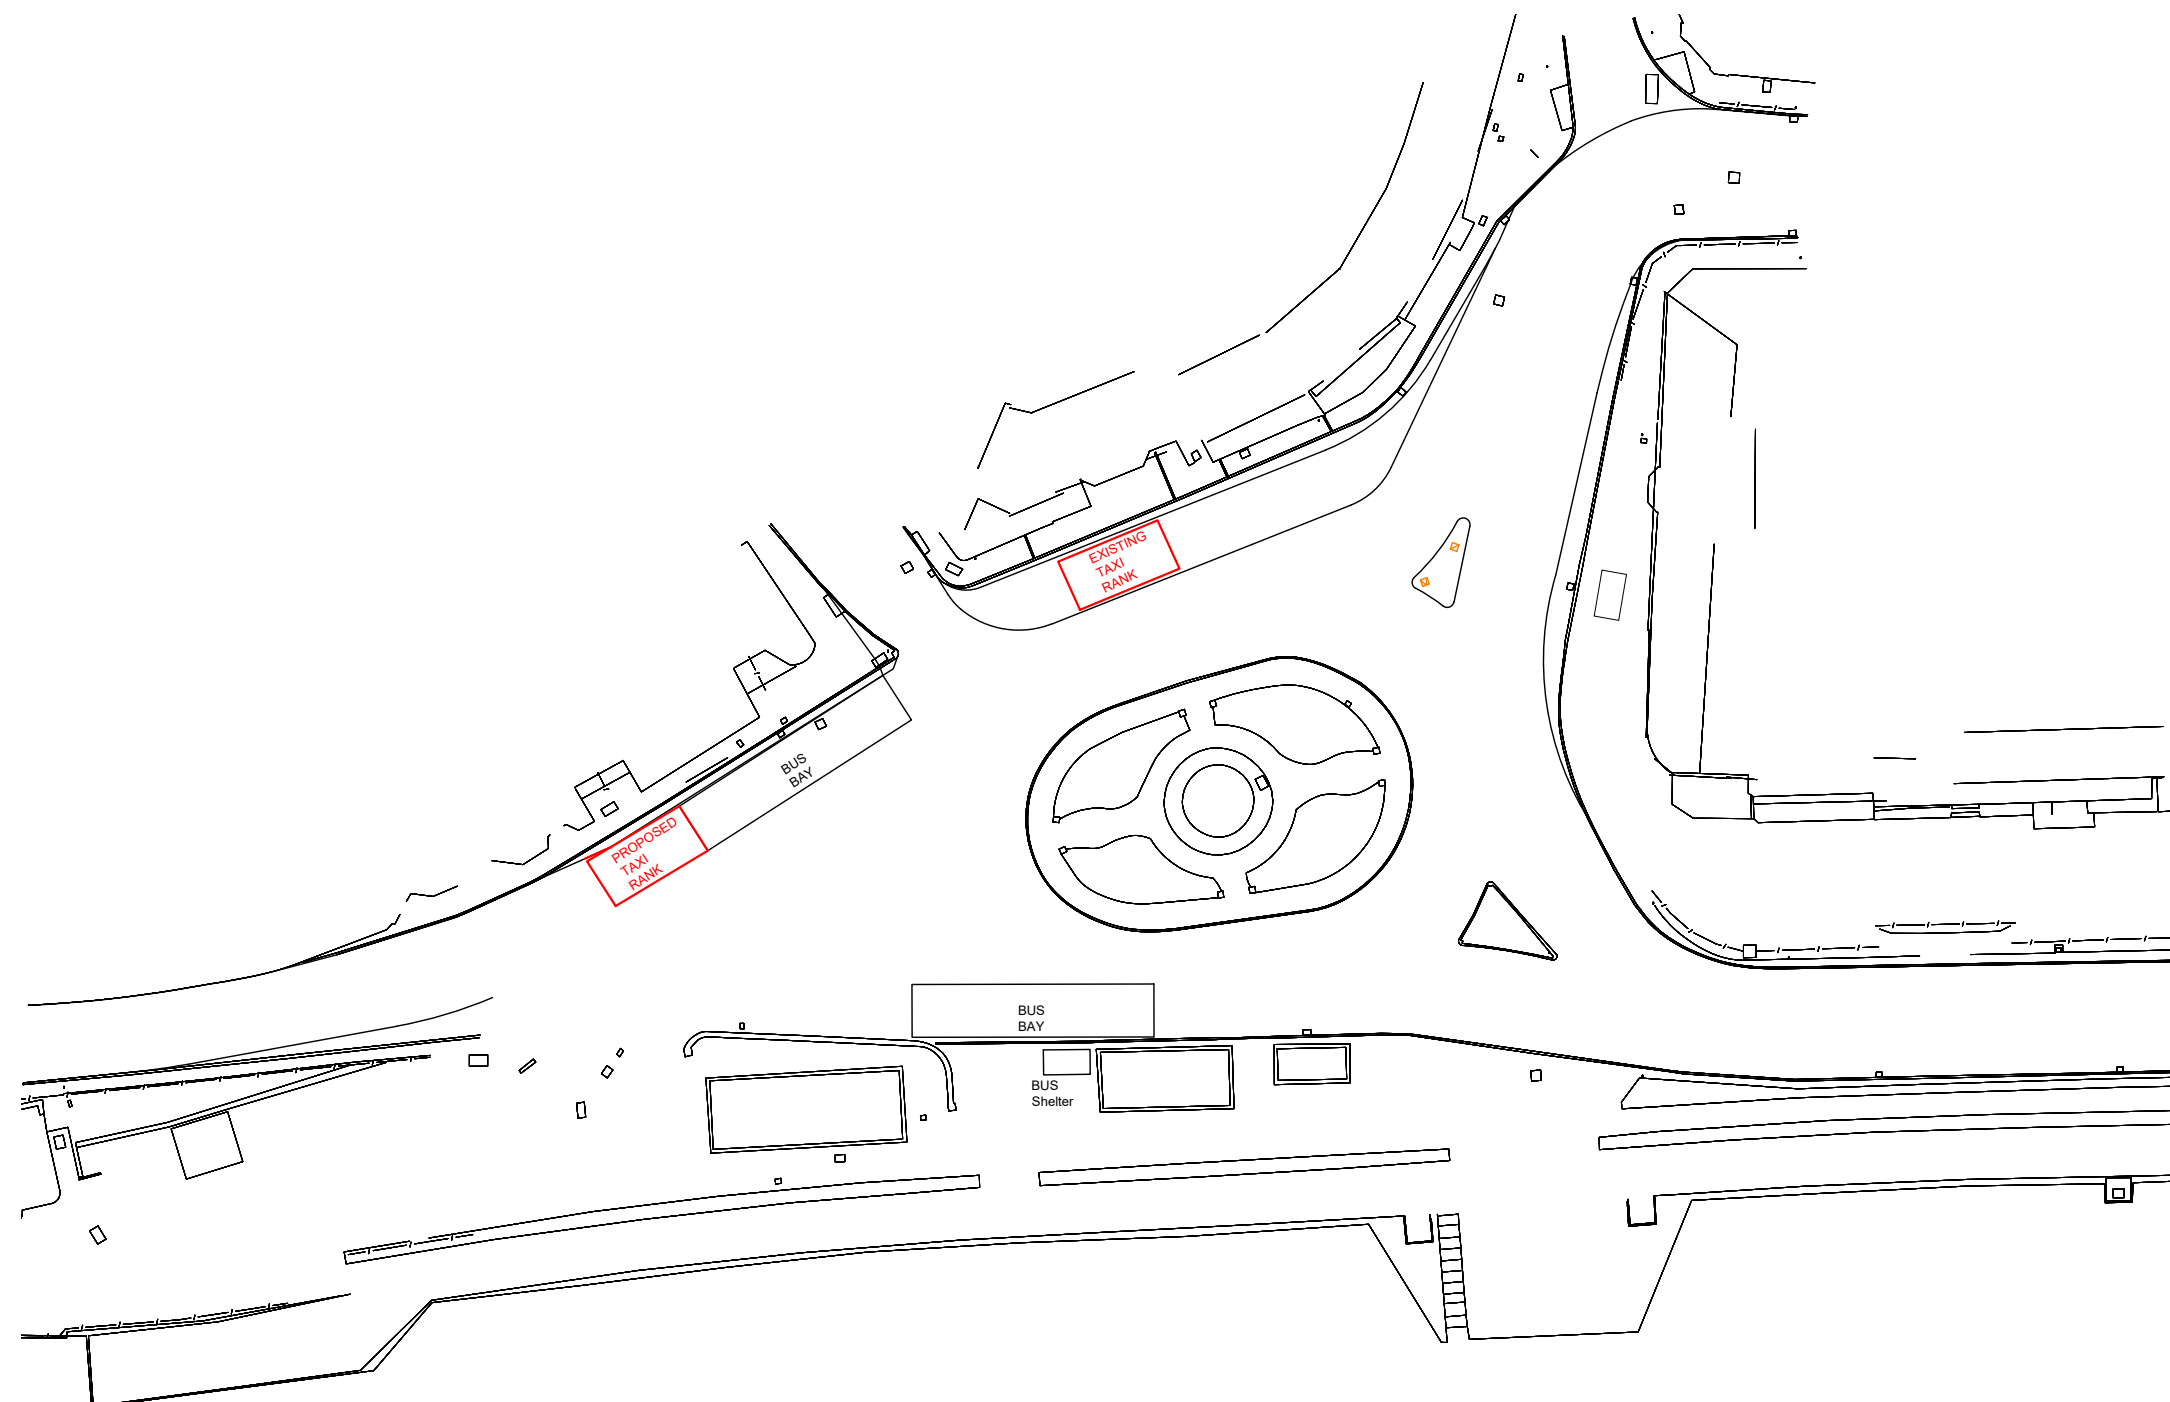

Revisions

Rev	Date	Revision notes
A	07/08/19	Taxi Rank Alterations

Job title

Seaton Seafront Development

Drawing title

Proposed plan - phase 1

First issued 07.08.19

Scale 1:500@A3

Job code -

Status Design

Drawing number P-100

Revision A

Drawn by: GL

Checked by: RC

Proposed Phase 1

Scale - 1:500



NDM
COLLINS
architects